




SUN DECK

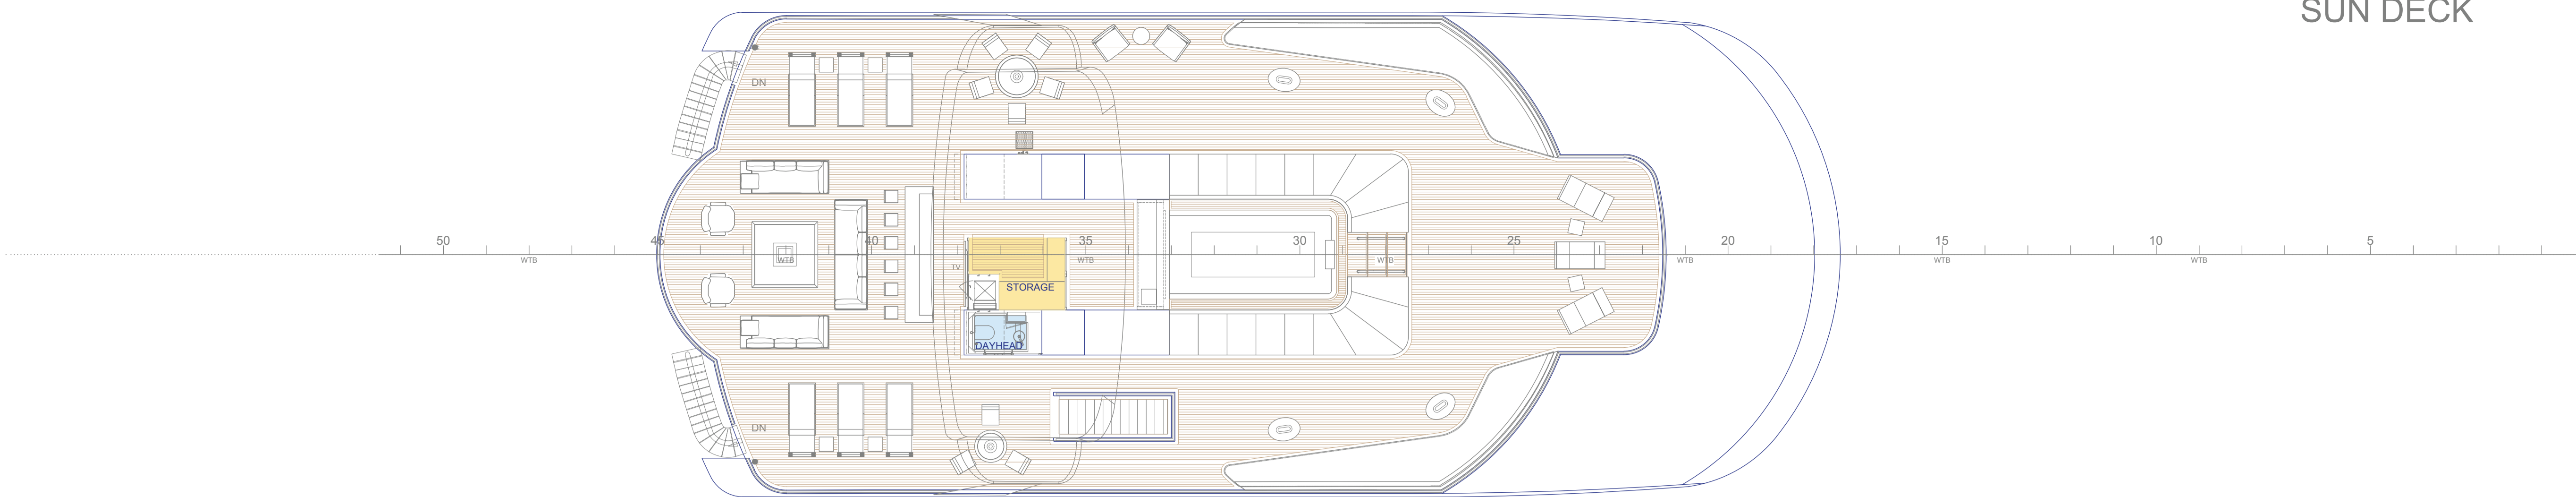


BRIDGE DECK

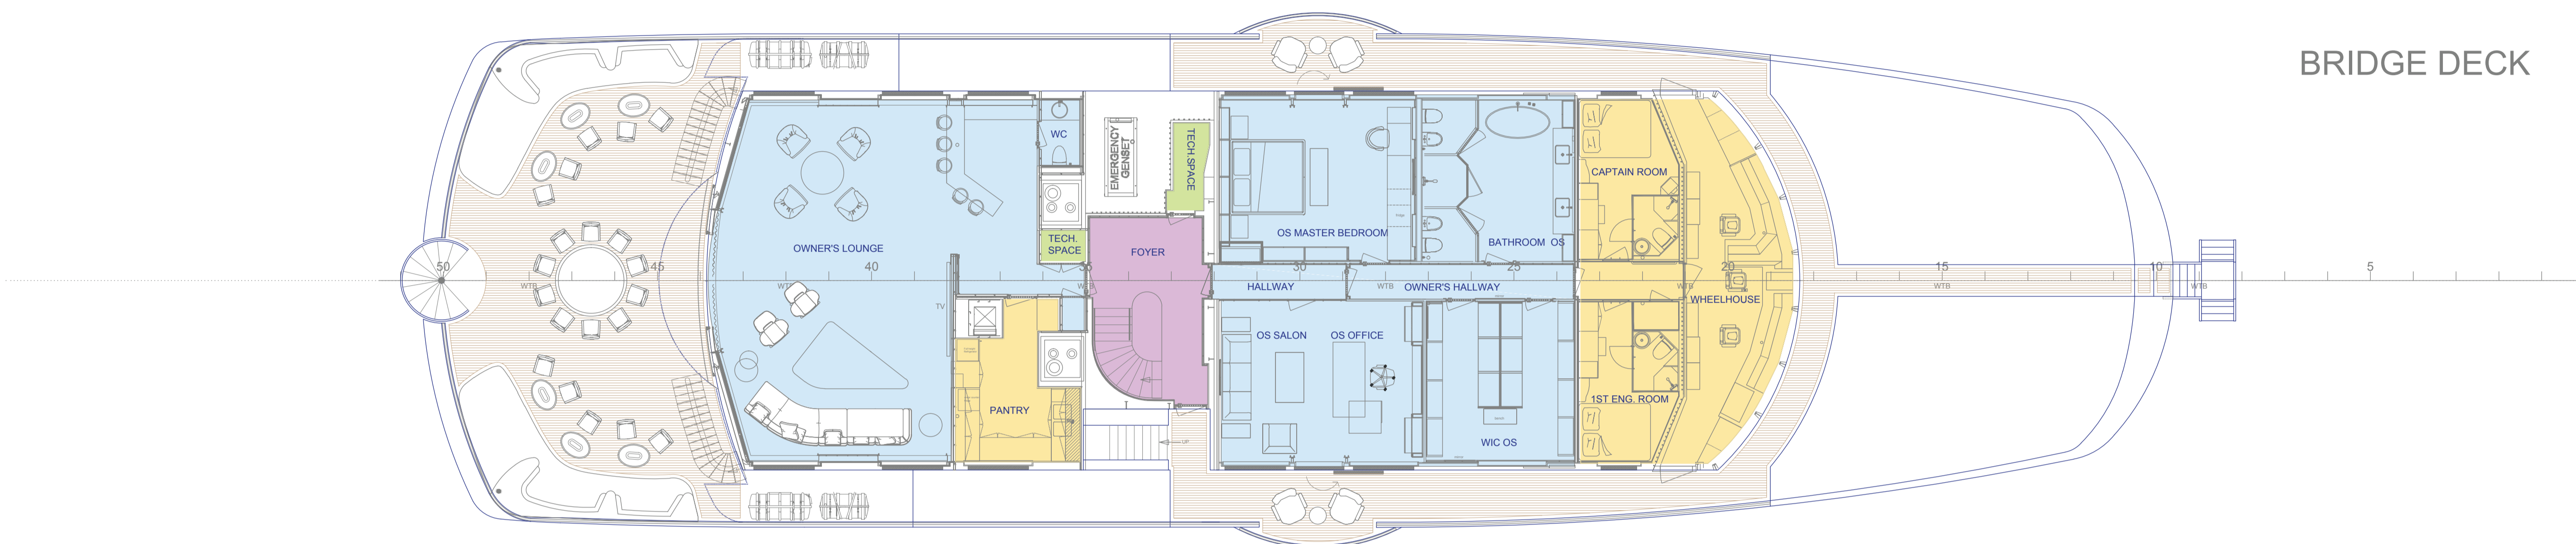


UPPER DECK

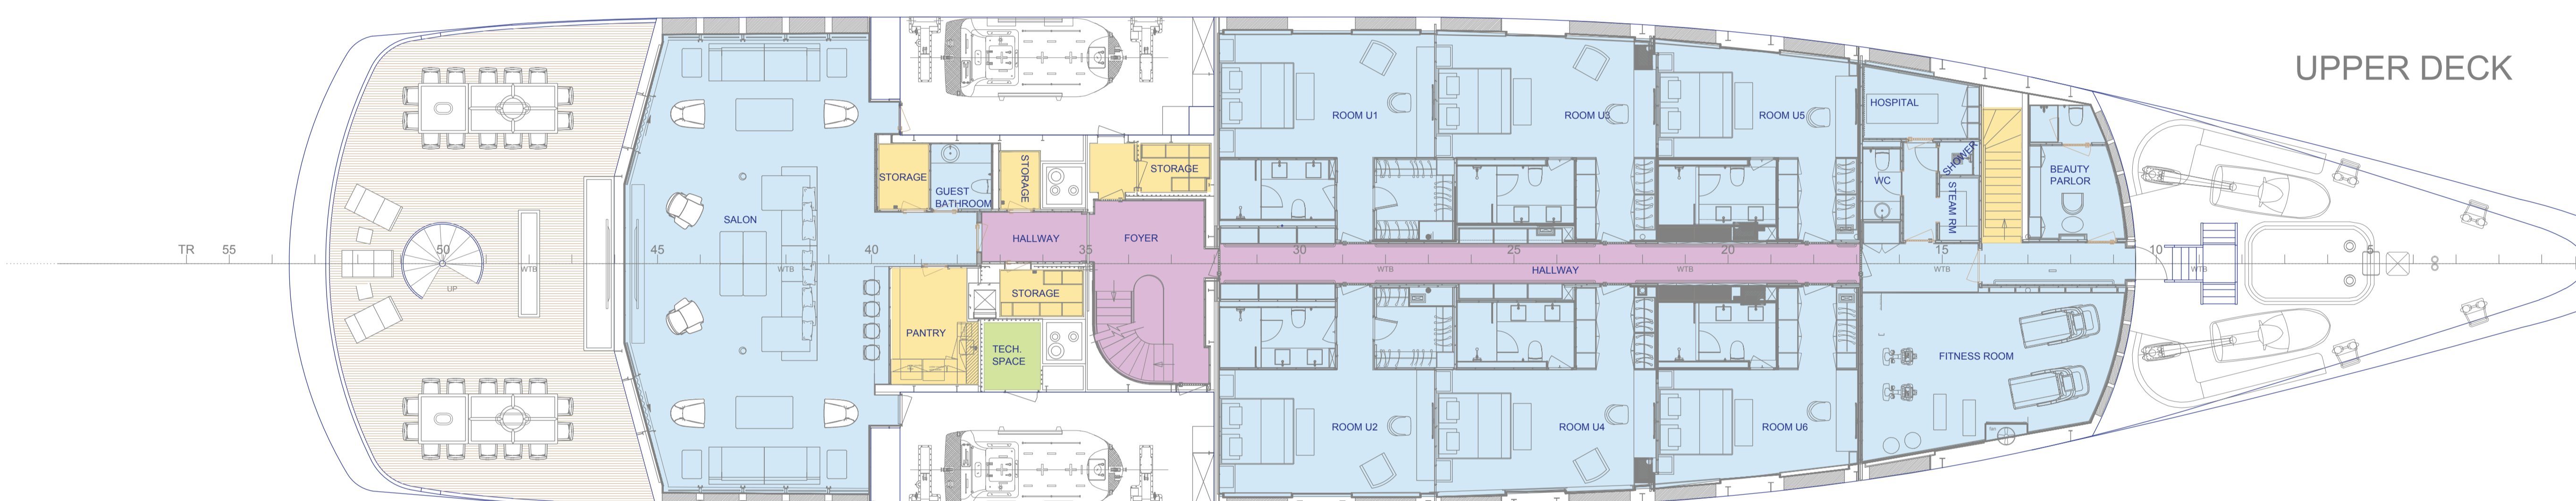

MAIN DECK

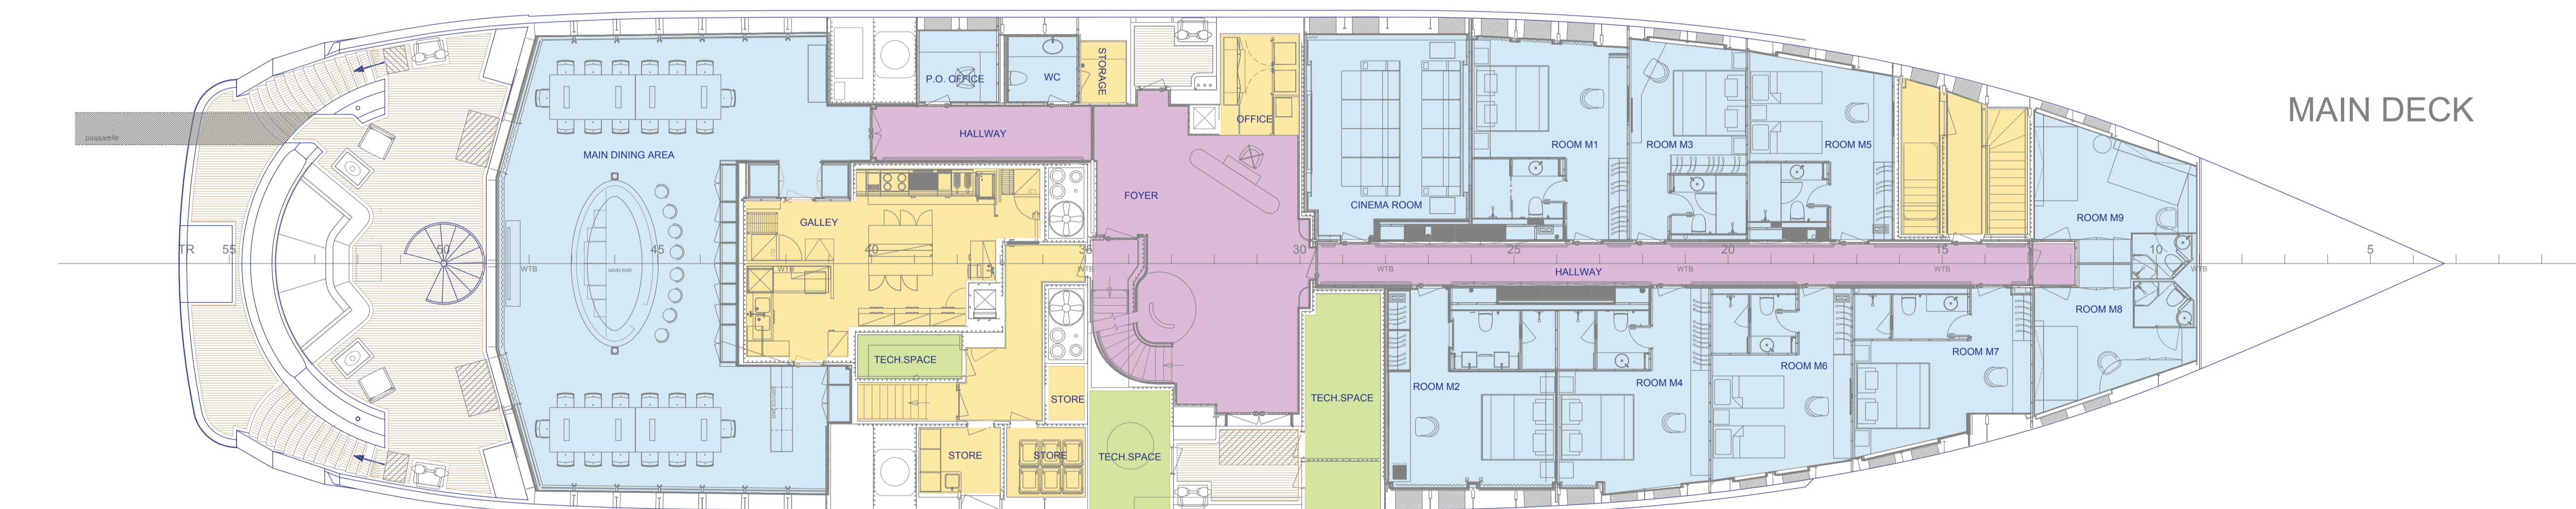

LOWER DECK

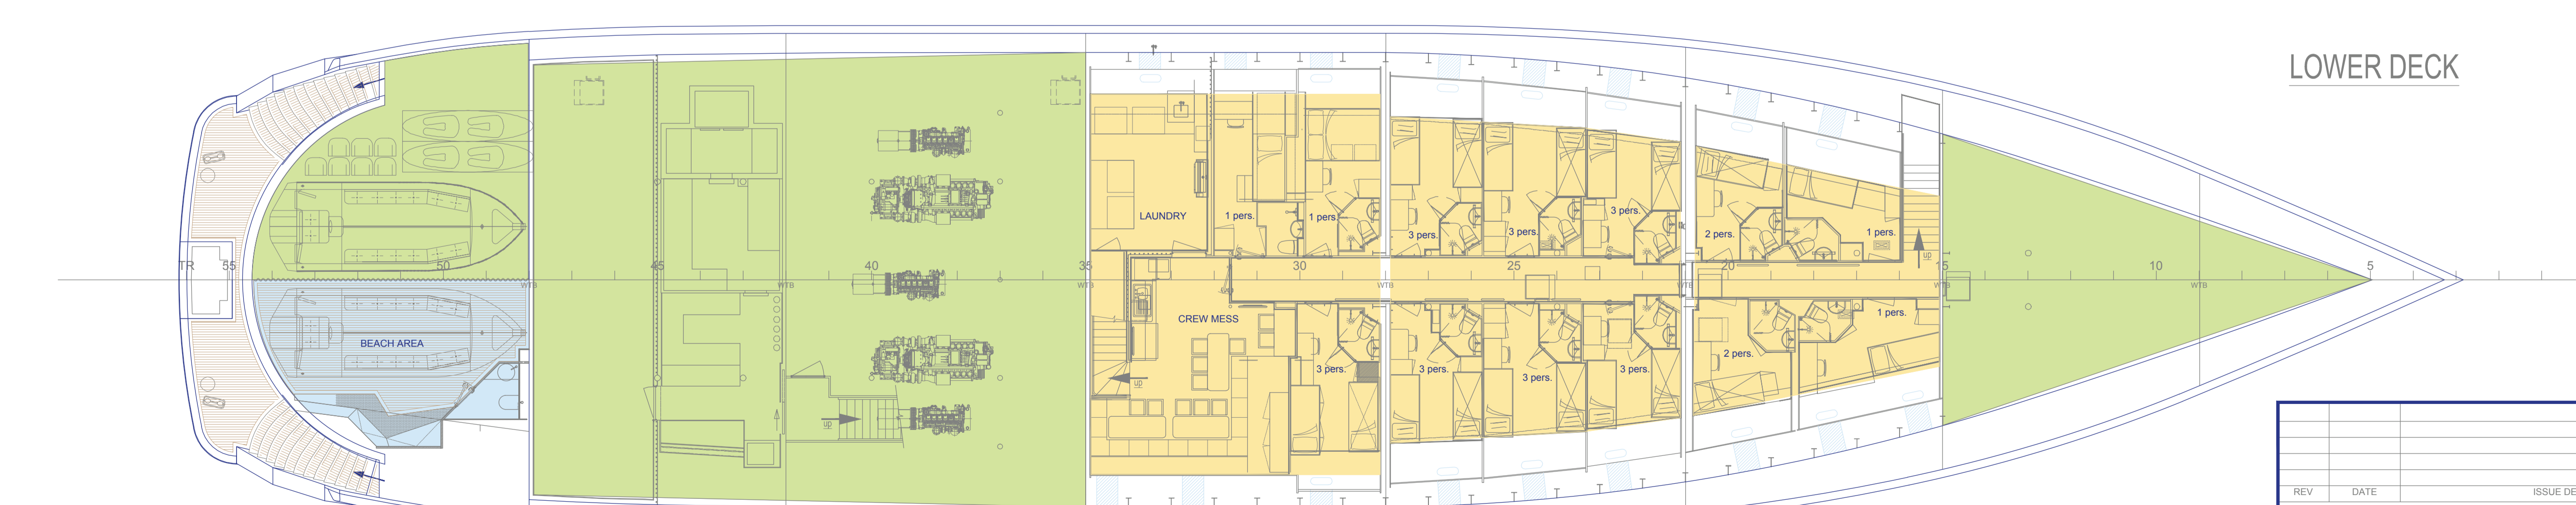

REV	DATE	ISSUE DESCRIPTION
THIS IS A CAD PRODUCED DRAWING REPRODUCTION OR CONFORMANCE TO A THIRD PARTY IS PROHIBITED		
PROJECT: M/Y SERENITY		
DATE: 27-13-2017	DESIGNER: PASTORIKI, BAKALAKI	DRAWN: PASTORIKI, BAKALAKI
GENERAL ARRANGEMENT PLAN		
DWG. NO: ID - 1303 - 100	SHEET NO: 1	SCALE: 1:100
		REV: 17